


Floropoxy 6500 Series Elastomeric Membrane. Installed, primed & ready for mortar overlayment system

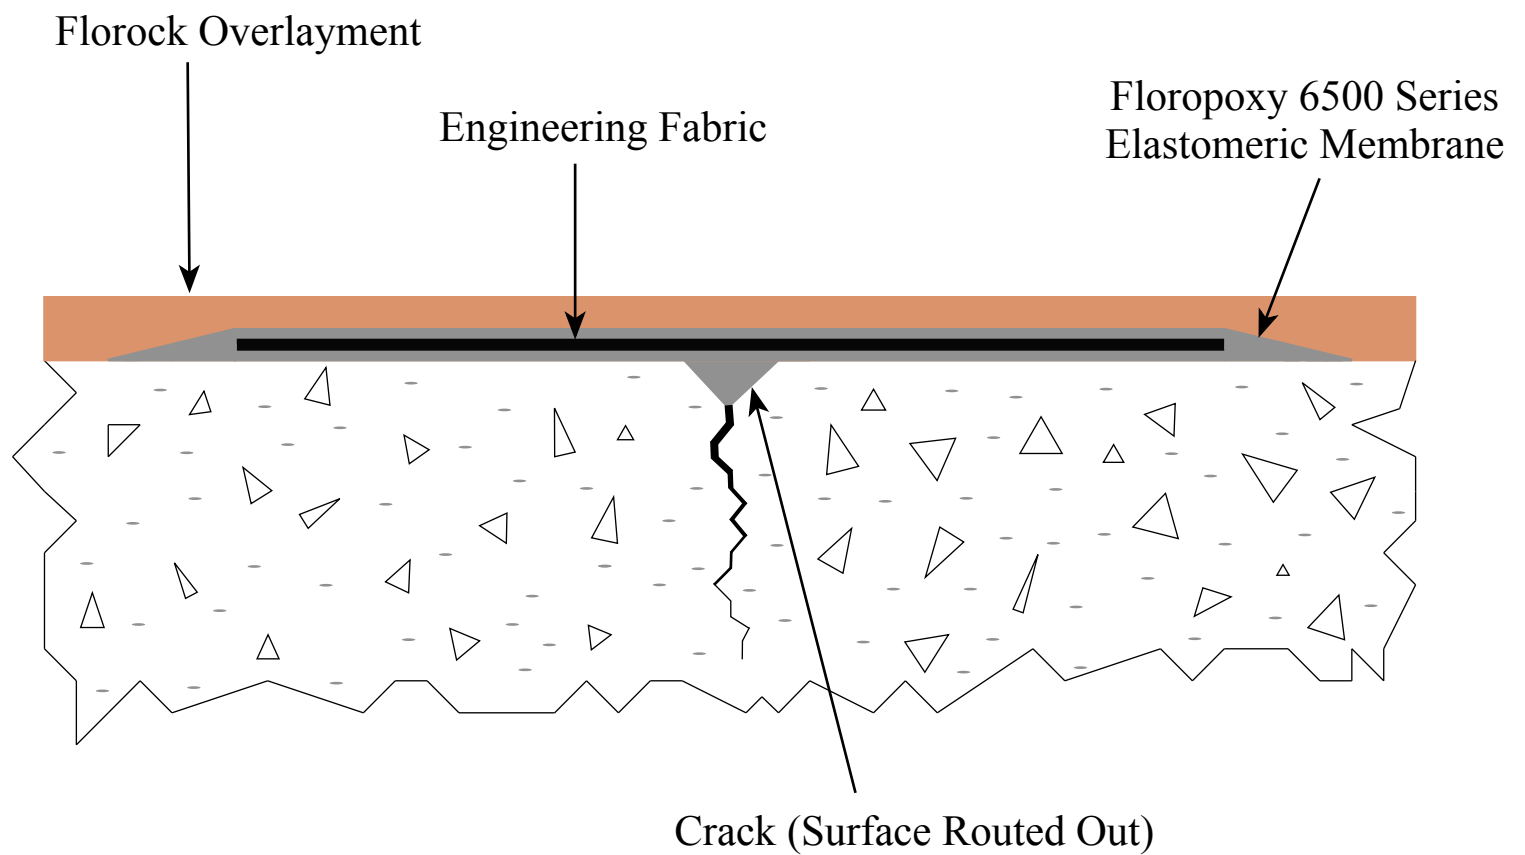

Florock[®]
Excellence in Polymer Flooring

Crack Bridging Detail
 Isolation of Dynamic Cracks

www.florock.net
 Tel No. 800-356-7625
 Email. web@florock.net

Scale:
 Not to scale

Date:
 6/07/13

Drawn By:
 CJG

Drawing No.
 FL/031