


Florock Overlayment



Concrete Substrate

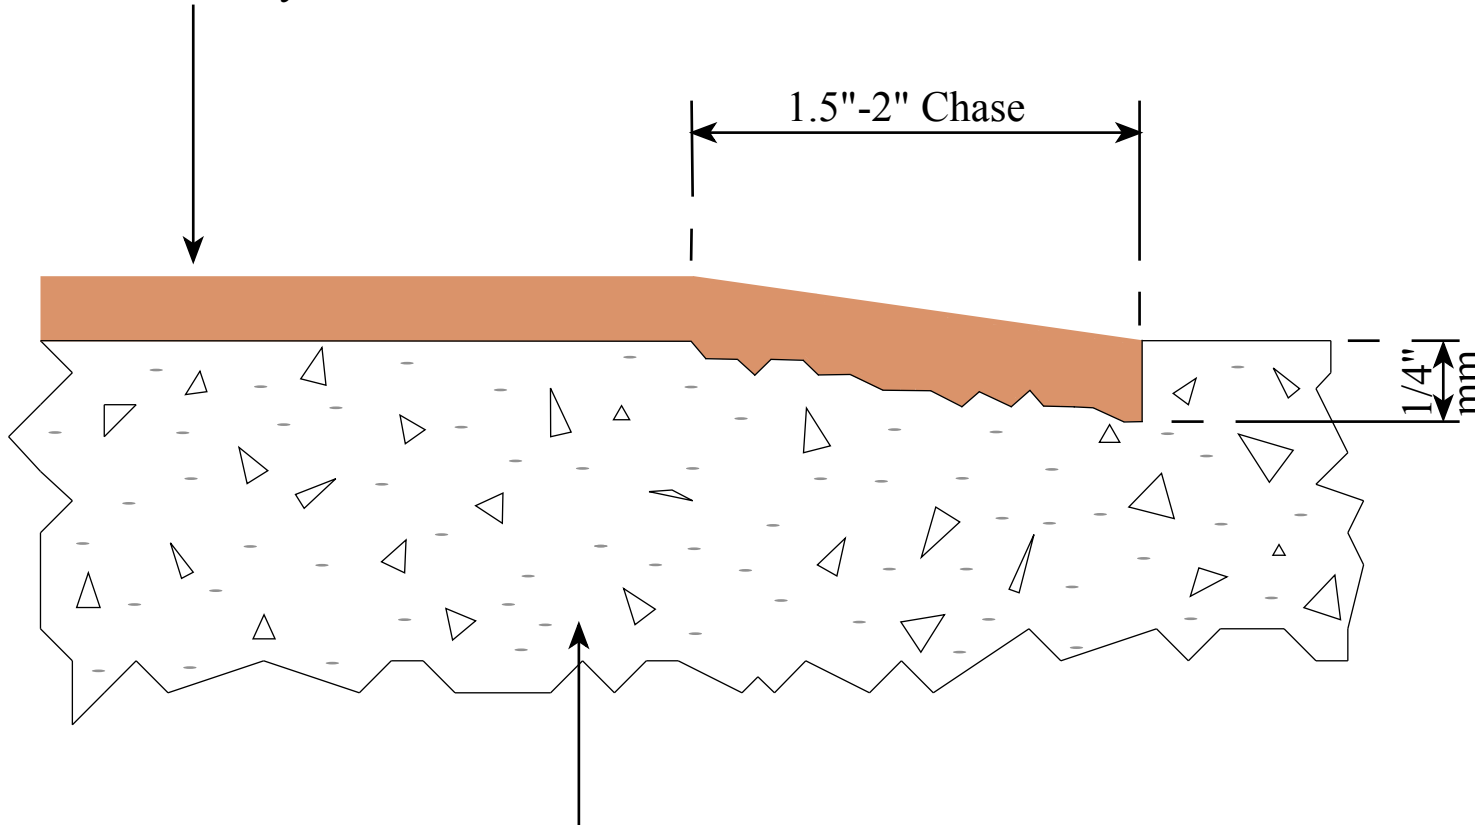

Floor Termination Detail
Standard Chase for Mortar Systems

www.florock.net
Tel No. 800-356-7625
Email. web@florock.net

Scale:
Not to scale

Date:
6/07/13

Drawn By:
CJG

Drawing No.
FL/051