



Expanding Substrate

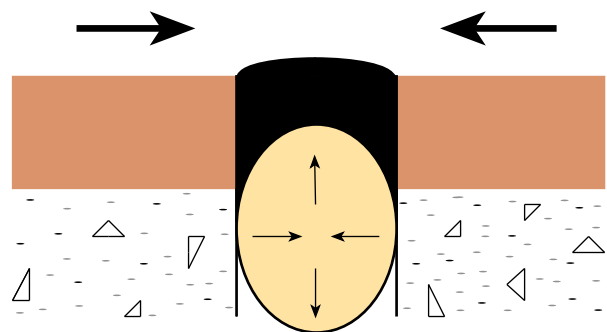

Contracting Substrate

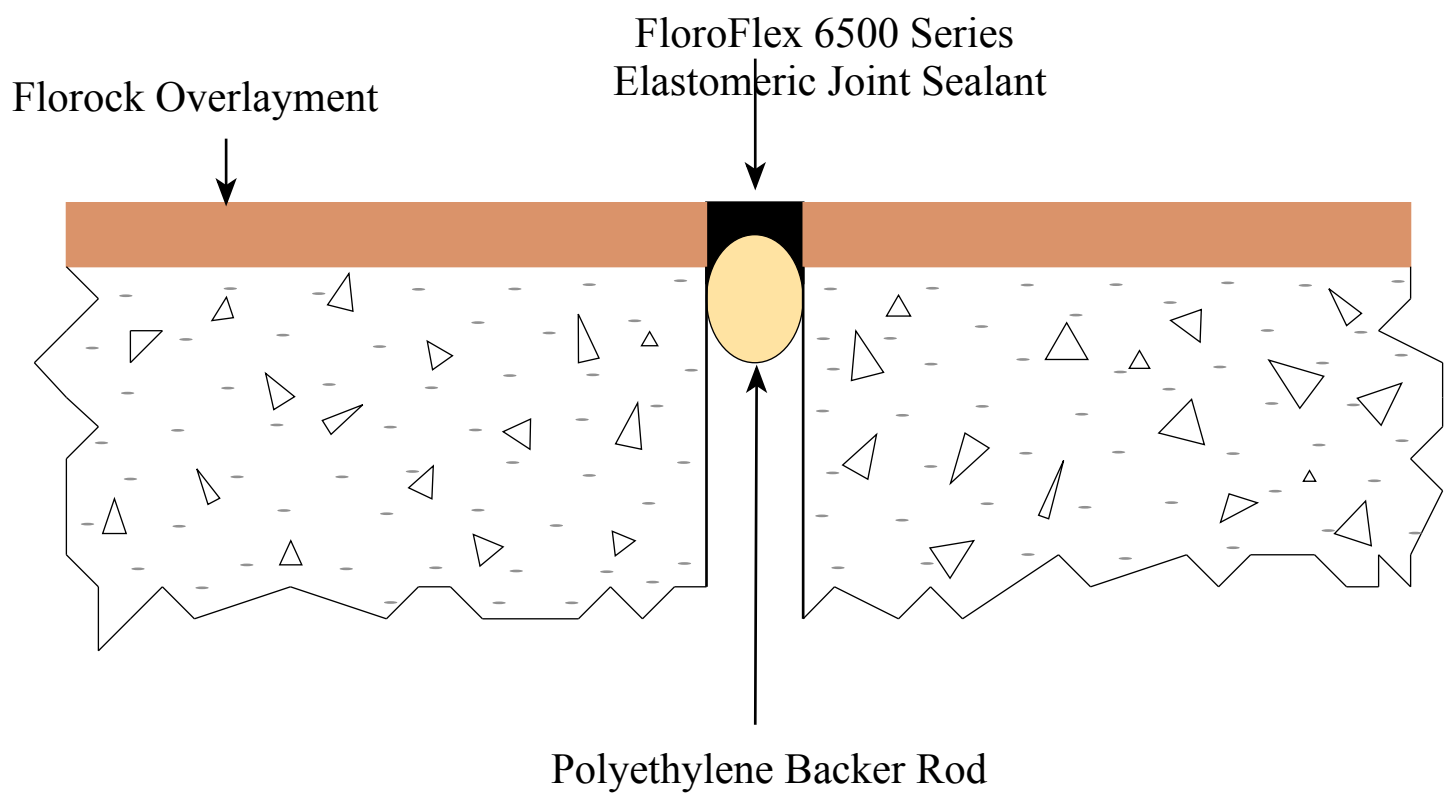

Note: Backing Rod positioned to provide an installed sealant depth that is equal to 50% of the joint width.

Florock[®]
Excellence in Polymer Flooring

www.florock.net
 Tel No. 800-356-7625
 Email. web@florock.net

Joint Isolation Detail
 Expansion / Isolation Joint Treatment

Scale:	Date:
Not to scale	6/07/13
Drawn By:	Drawing No.
CJG	FL/012